




## **FRONT ELEVATION**

SCALE: 1/8" = 1'

DETAILS AND DIMENSIONS SHOWN ON THESE FLOOR PLANS AND ELEVATION ARE APPROXIMATE AND SUBJECT TO CHANGE. ILLUSTRATIONS ARE ARTIST CONCEPTS AND MAY VARY IN DETAIL FROM FLOOR PLAN AND SPECIFICATIONS.

**"The Randolph"**  
**Metrohomes Group**


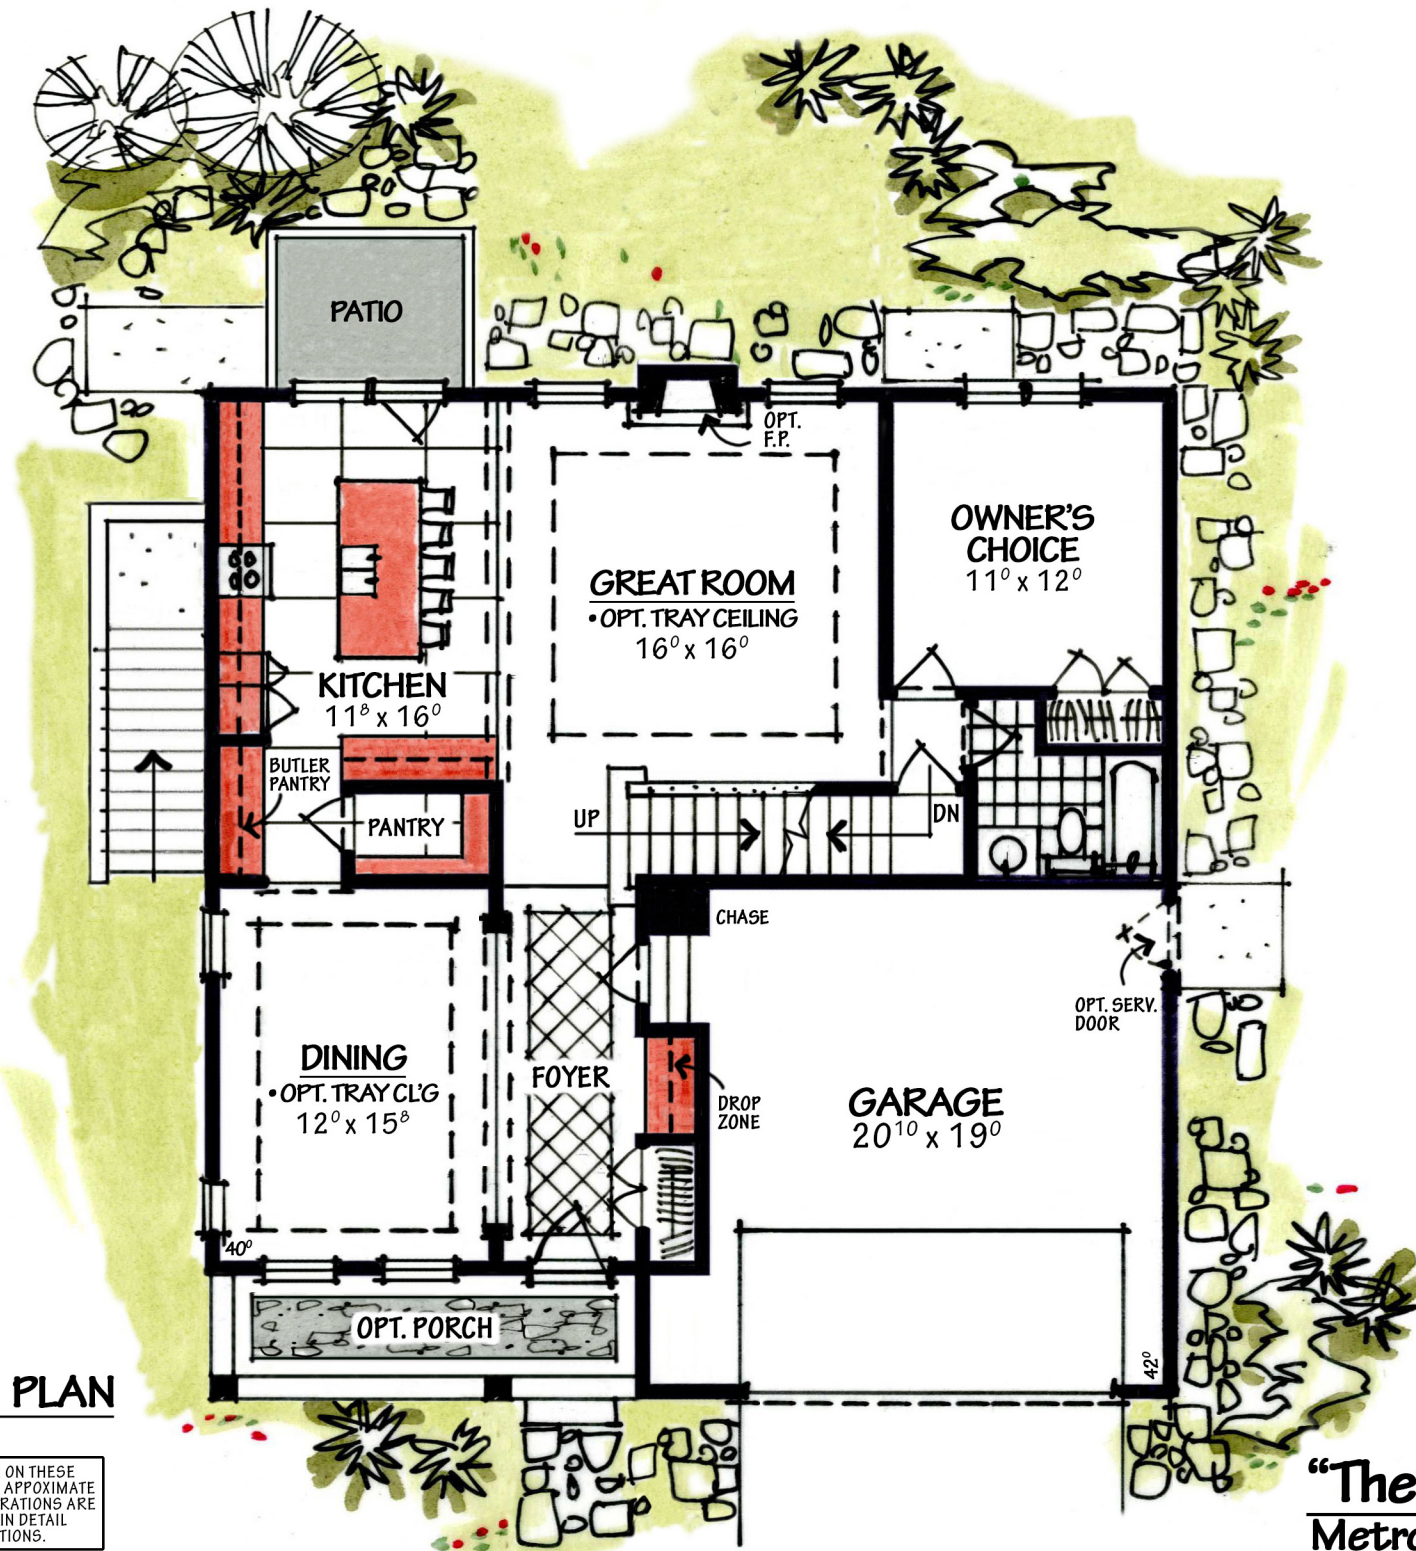


**FIRST FLOOR PLAN**

SCALE : 1/8" = 1'

DETAILS AND DIMENSIONS SHOWN ON THESE FLOOR PLANS AND ELEVATION ARE APPROXIMATE AND SUBJECT TO CHANGE. ILLUSTRATIONS ARE ARTIST CONCEPTS AND MAY VARY IN DETAIL FROM FLOOR PLAN AND SPECIFICATIONS.

**"The Randolph"**  
**Metrohomes Group**

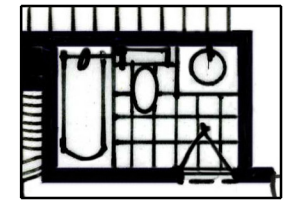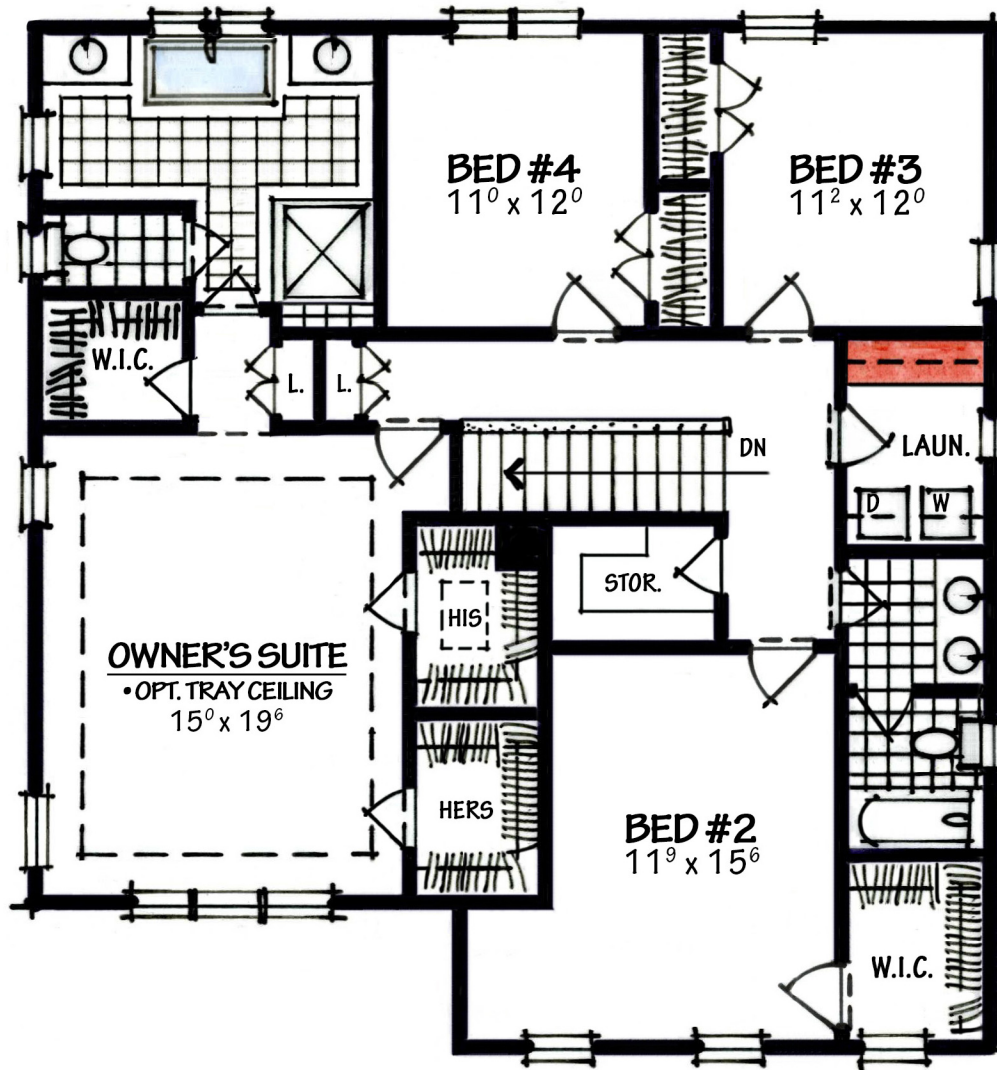


**OPT. 3RD BATH**  
PARTIAL PLAN

## SECOND FLOOR PLAN

SCALE : 1/8" = 1'

DETAILS AND DIMENSIONS SHOWN ON THESE FLOOR PLANS AND ELEVATION ARE APPROXIMATE AND SUBJECT TO CHANGE. ILLUSTRATIONS ARE ARTIST CONCEPTS AND MAY VARY IN DETAIL FROM FLOOR PLAN AND SPECIFICATIONS.

**"The Randolph"**  
Metrohomes Group

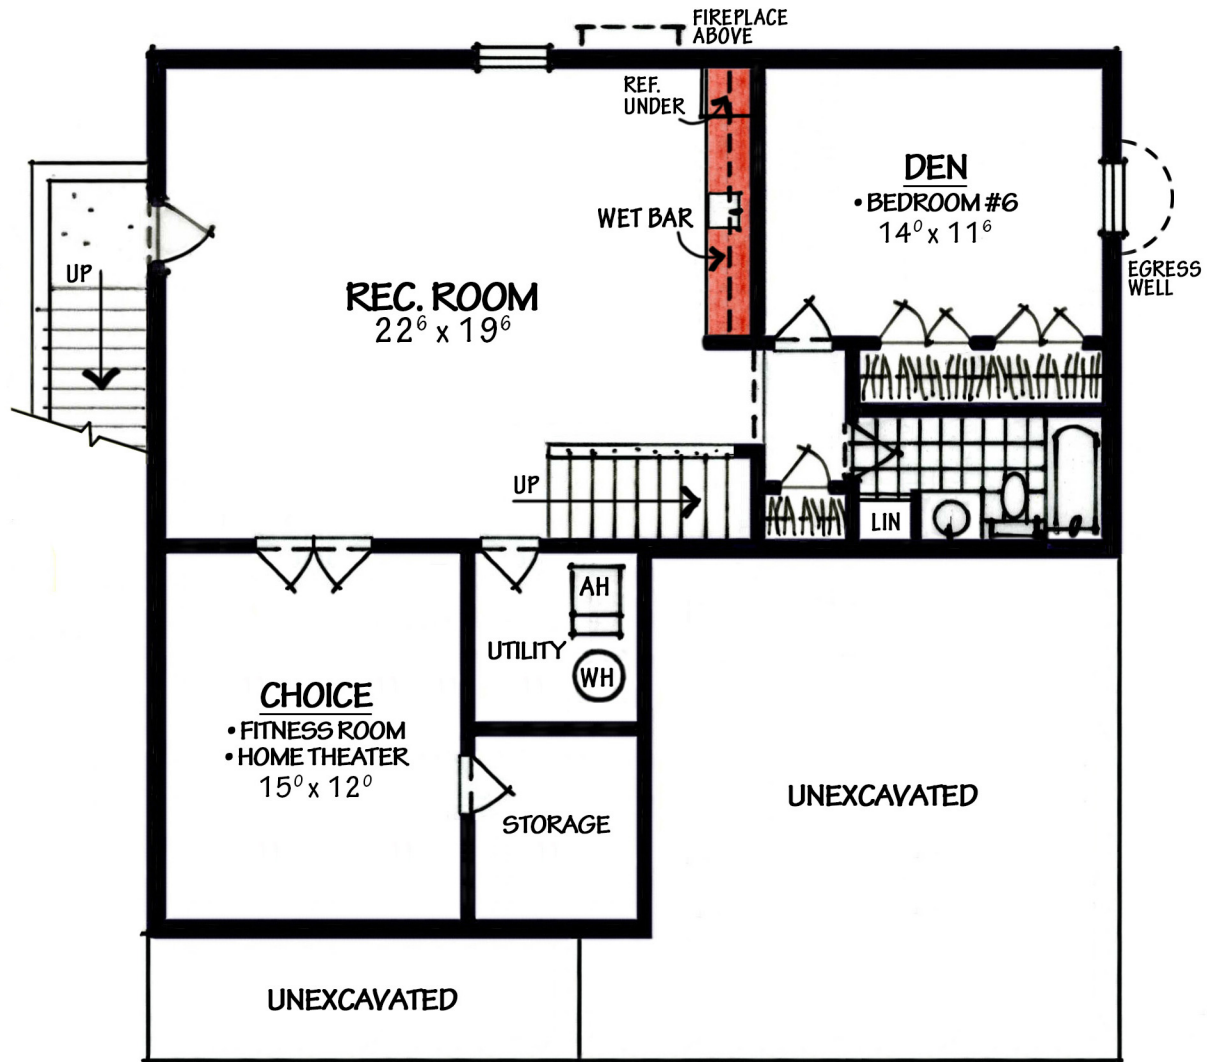

### OPT. FINISHED LOWER LEVEL PLAN

SCALE: 1/8" = 1'

DETAILS AND DIMENSIONS SHOWN ON THESE FLOOR PLANS AND ELEVATION ARE APPROXIMATE AND SUBJECT TO CHANGE. ILLUSTRATIONS ARE ARTIST CONCEPTS AND MAY VARY IN DETAIL FROM FLOOR PLAN AND SPECIFICATIONS.

**"The Randolph"**  
Metrohomes Group